
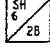
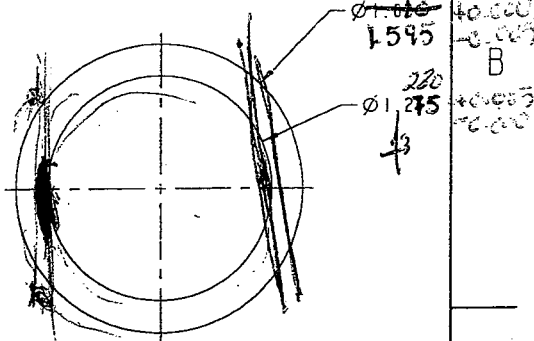




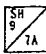
① -233 OUTER TUBE END CAP 

MATL: .063 THK, 6061-T6, QQ-A-250/11
SCALE 2.000

RELEASED
601.20

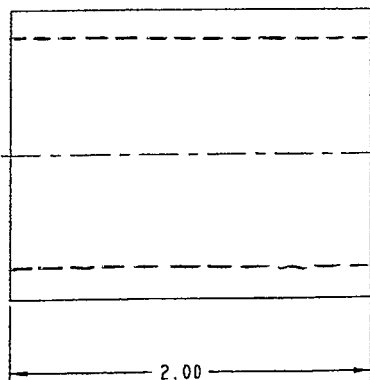

W/O: 36883

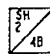⑧ -265 ~~TEFLON~~ BUSHING   

MATL: ~~TEFLON~~ DELRIN
SCALE 2.000 (ACGTOW GP POM R1730)

NOT FOR USE ONLY A

PREMIER AVIATION, INC.
2621 Aviation Parkway, Grand Prairie, Texas 75052

SIZE	CODE IDENT NO.	DWG NO.	REV.
D	OSUV8	B67-43001	B1
SCALE:	WT:	SHEET	20 of 45

Date: Monday, 21/01/2008 12:56:37 PM
User: Dominique Dube

Process Sheet

Customer: CC-DAR01 Dart Aerospace Ltd.

Drawing Name: PB67-43001-265

Job Number: 36883

Part Number: PB6743001265

Job Number:



Seq. #:

Machine Or Operation:

Description :

6.0

QC21

FINAL INSPECTION/W/O RELEASE



08.01.22

Comment: FINAL INSPECTION/W/O RELEASE


Job Completion



u 08.01.22

Date: Monday, 21/01/2008 12:56:37 PM
 User: Dominique Dube

Process Sheet

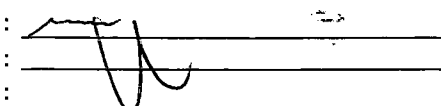Customer :	CC-DAR01 Dart Aerospace Ltd.	Drawing Name :	PB67-43001-265
Job Number :	36883		
Estimate Number :	10804		
P.O. Number :		Part Number :	PB6743001265
This Issue :	21/01/2008	Drawing Number :	PB6743001265
Prsht Rev. :	NC	Project Number :	
First Issue :	/ /	Drawing Revision :	
Previous Run :	36684	Material :	
Written By :		Due Date :	24/01/2008
Checked & Approved By :		Qty:	8
Comment :		Um:	Each

Additional Product

Job Number:



Seq. #:	Machine Or Operation:	Description :
----------------	------------------------------	----------------------

1.0	LATHE CONV.	CONVENTIONAL LATHE
-----	-------------	--------------------



Comment: CONVENTIONAL LATHE

RE-WORK I.D. TO Ø1.280 +0.005 -0.000

DE-BURR

IDENTIFY AS B67-43001-265

BC 08-01-22 (8)

2.0	PB6743001265	Bushing
-----	--------------	---------



Comment: Qty.: 1.0000 Each(s)/Unit Total: 8.0000 Each(s)
 PULL FROM STOCK

BATCH # B36684

* Unable to update

BC 08-01-22 (8)

3.0	QC2	INSPECT PARTS AS THEY COME OFF MACHINE
-----	-----	--



Comment: INSPECT PARTS AS THEY COME OFF MACHINE

BC 08-01-22 (8)

4.0	QC8	SECOND CHECK
-----	-----	--------------



Comment: SECOND CHECK

C/A 08-01-22 (8)

5.0	PACKAGING 1	PACKAGING RESOURCE #1
-----	-------------	-----------------------







Comment: PACKAGING RESOURCE #1

IDENTIFY & PLACE IN STOCK



WA

BC 08-01-22 8

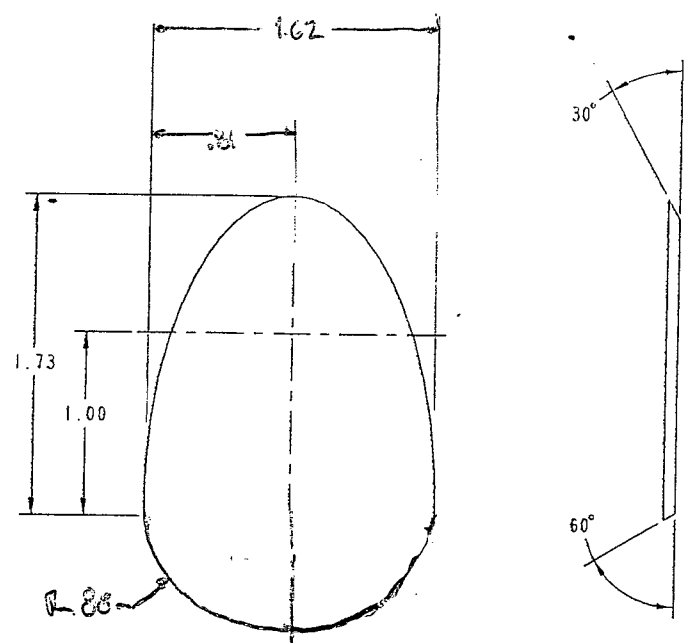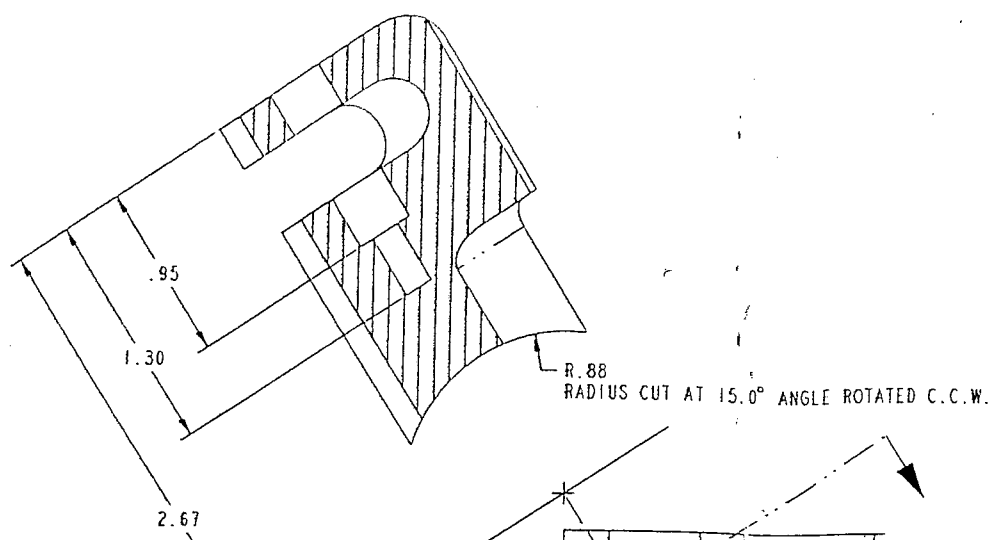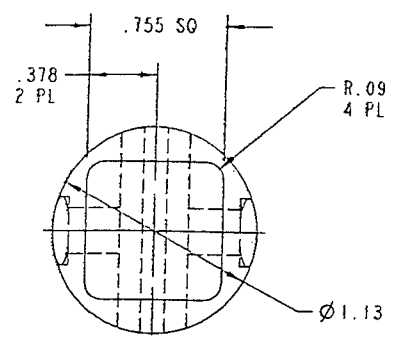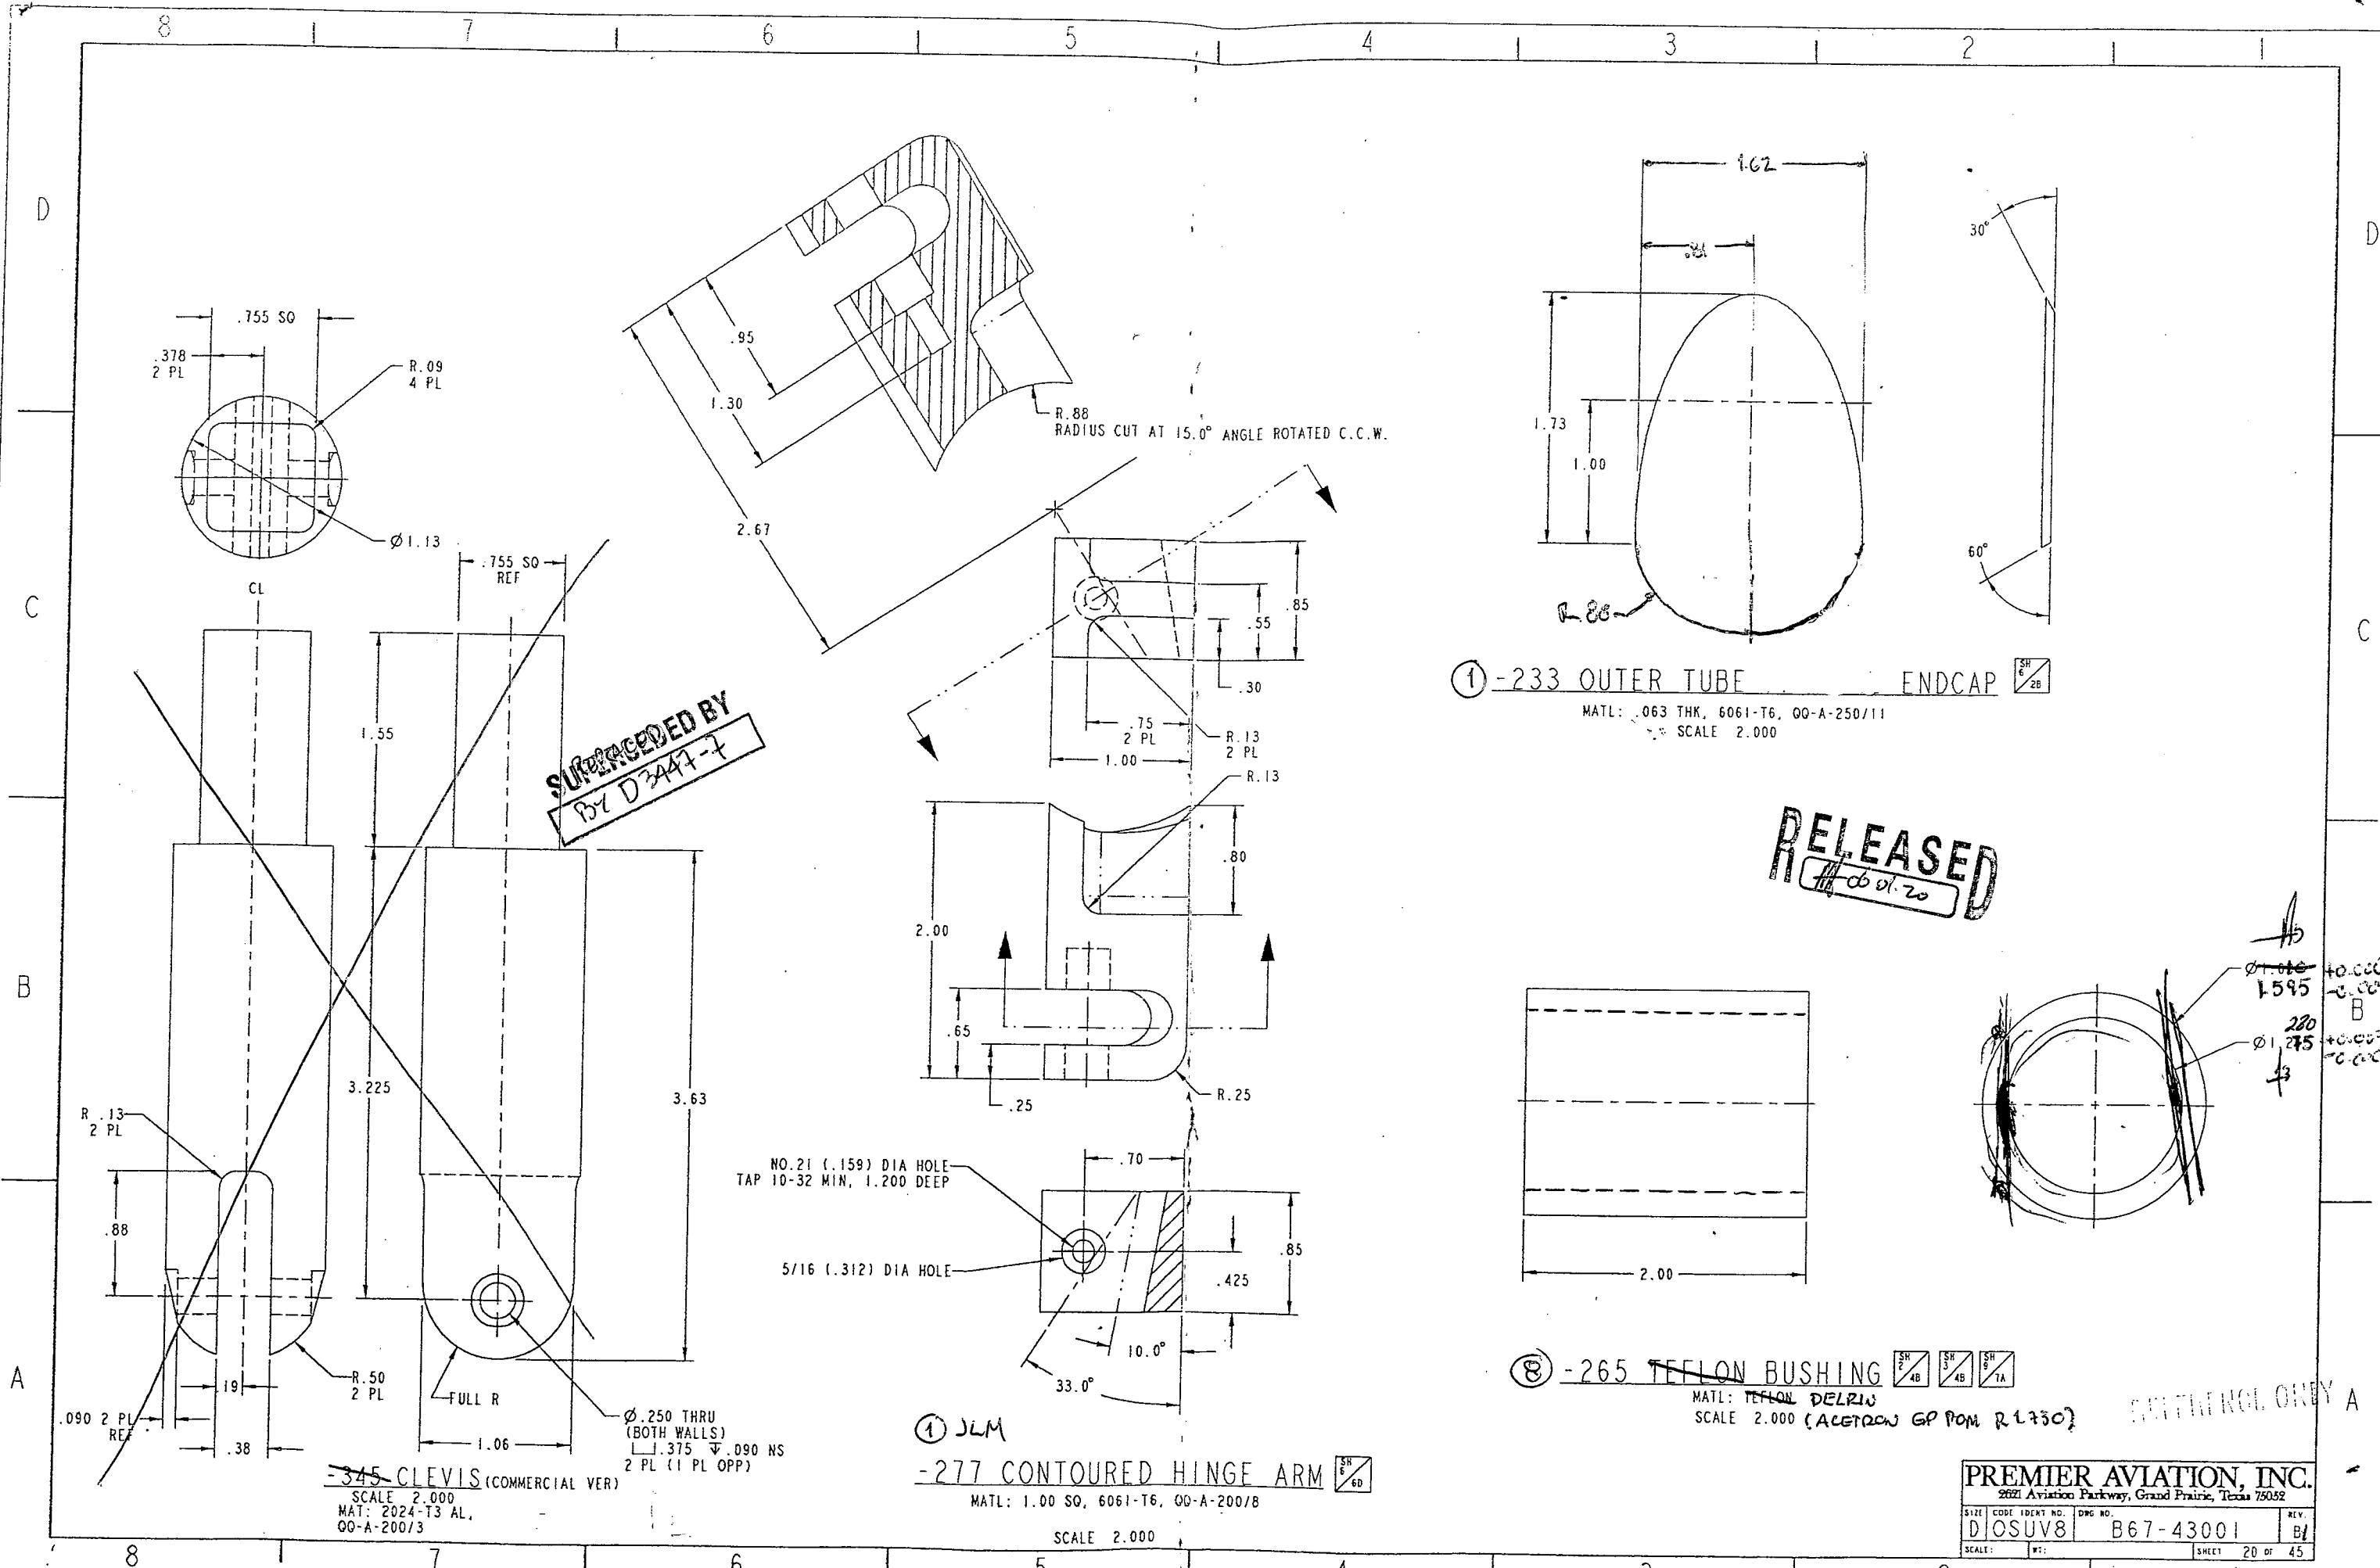


① -233 OUTER TUBE ENDCAP
MATL: .063 THK, 6061-T6, QQ-A-250/11
SCALE 2.000

RELEASED
601-20

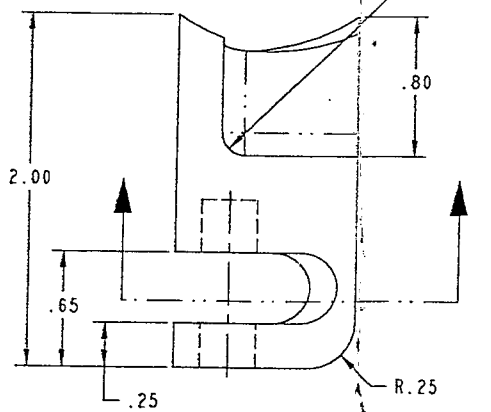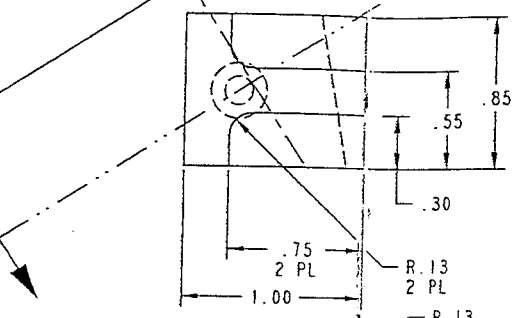


NO. 21 (.159) DIA HOLE
TAP 10-32 MIN, 1.200 DEEP


5/16 (.312) DIA HOLE

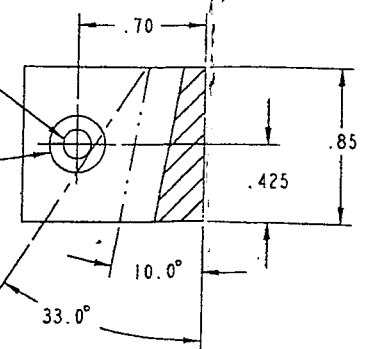

① JLM
-277 CONTOURED HINGE ARM
MATL: 1.00 SQ, 6061-T6, QQ-A-200/8
SCALE 2.000

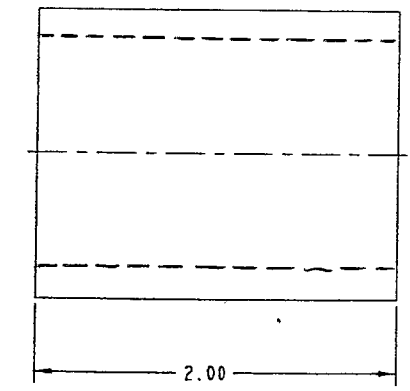

⑧ -265 TEFLON BUSHING
MATL: TEFLON DELRIN
SCALE 2.000 (ACETON GP POM R.1730)

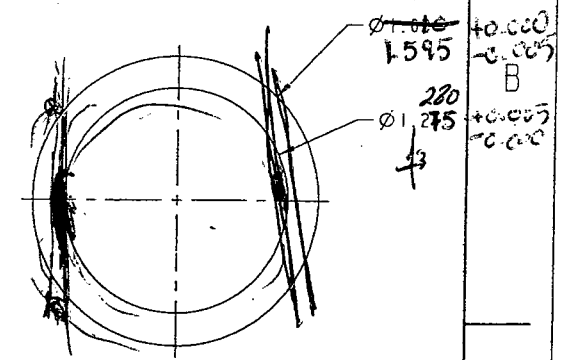

ENTIRE NO. ONLY A

-345 CLEVIS (COMMERCIAL VER)
SCALE 2.000
MAT: 2024-T3 AL, QQ-A-200/3